


m:\CAD\Projects\0557-mcginnes industrial maintenance corp\superfund site rifs and tcra\0557-RP-001.dwg North of I-10 Sample Location Plan
Mar 16, 2016 2:38pm dholmer

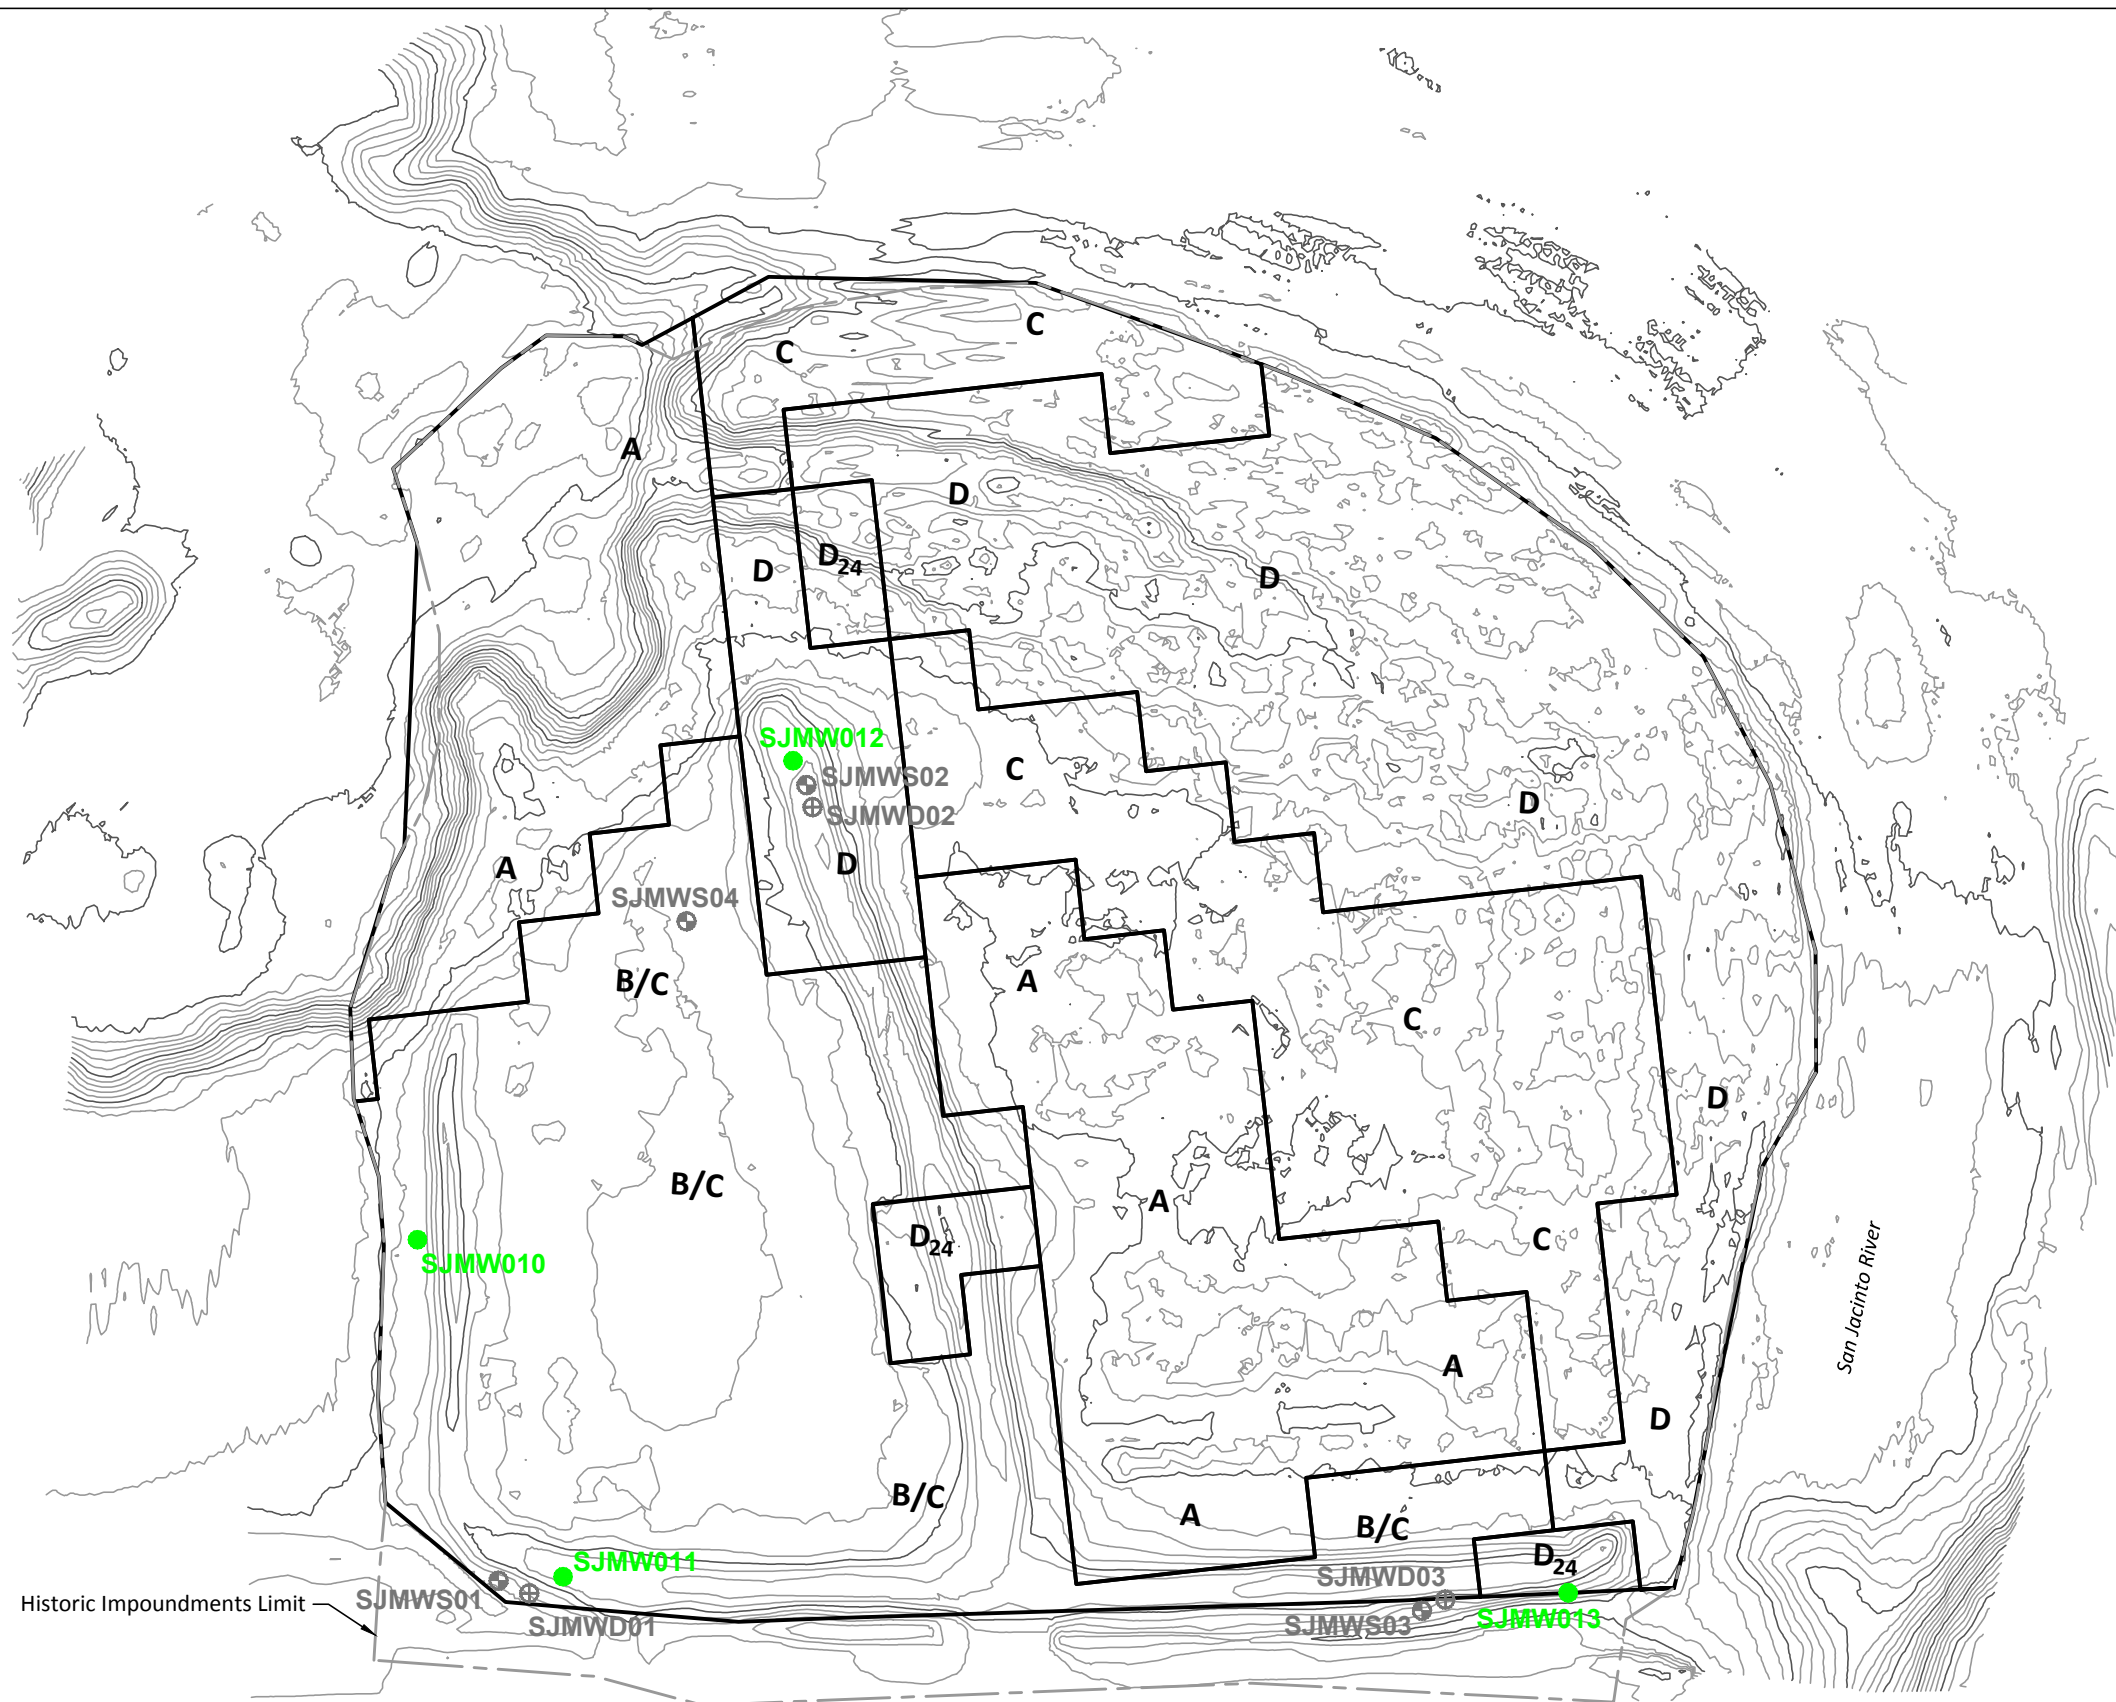

LEGEND:

July 2015 Bathymetric and Topographic Contours (1 Foot Interval)

Armored Cap Type and Boundary

Historic Impoundments Limit

SJMWS01 Well Location and Designation

SJMWD01 Removed/Abandoned Well Locations

Proposed Well Coordinates		
Designation	Easting	Northing
SJMWS01	3,216,704	13,857,570
SJMWS02	3,216,692	13,857,341
SJMWS03	3,217,047	13,857,734
SJMWS04	3,217,250	13,857,052

SOURCE: Drawing prepared from survey provided by Hydrographic Consultants dated July 2015.

HORIZONTAL DATUM: Texas State Plane South Central, NAD83, U.S. Feet.

VERTICAL DATUM: NAVD 88.



0 120
Scale in Feet